




STALLONE

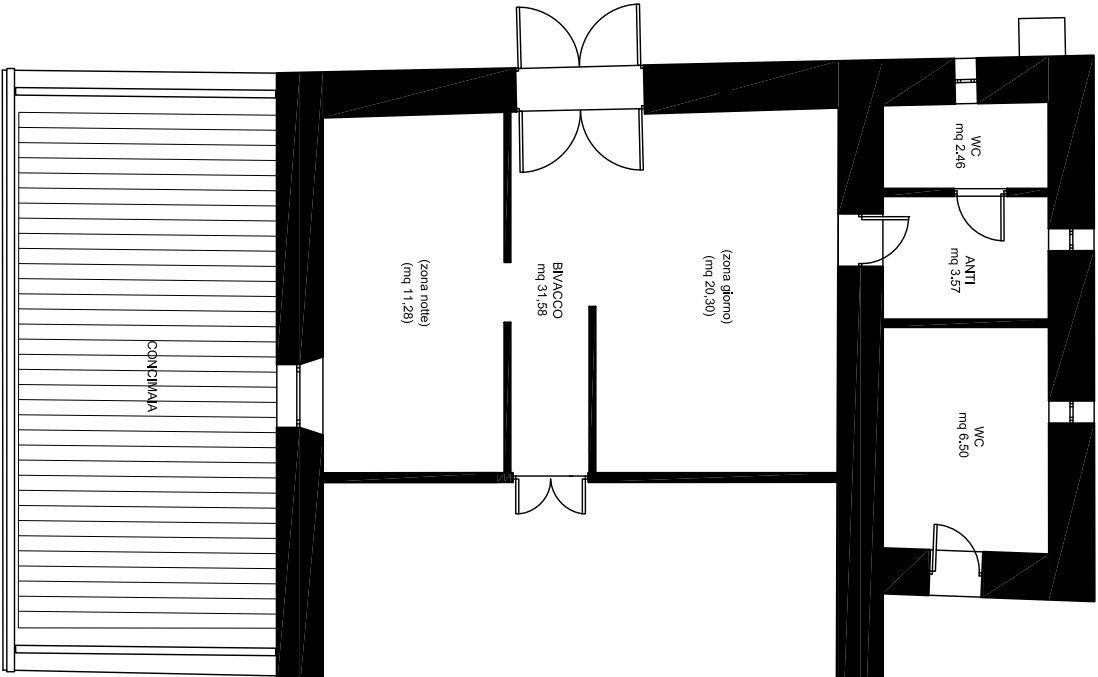

PIANO TERRA

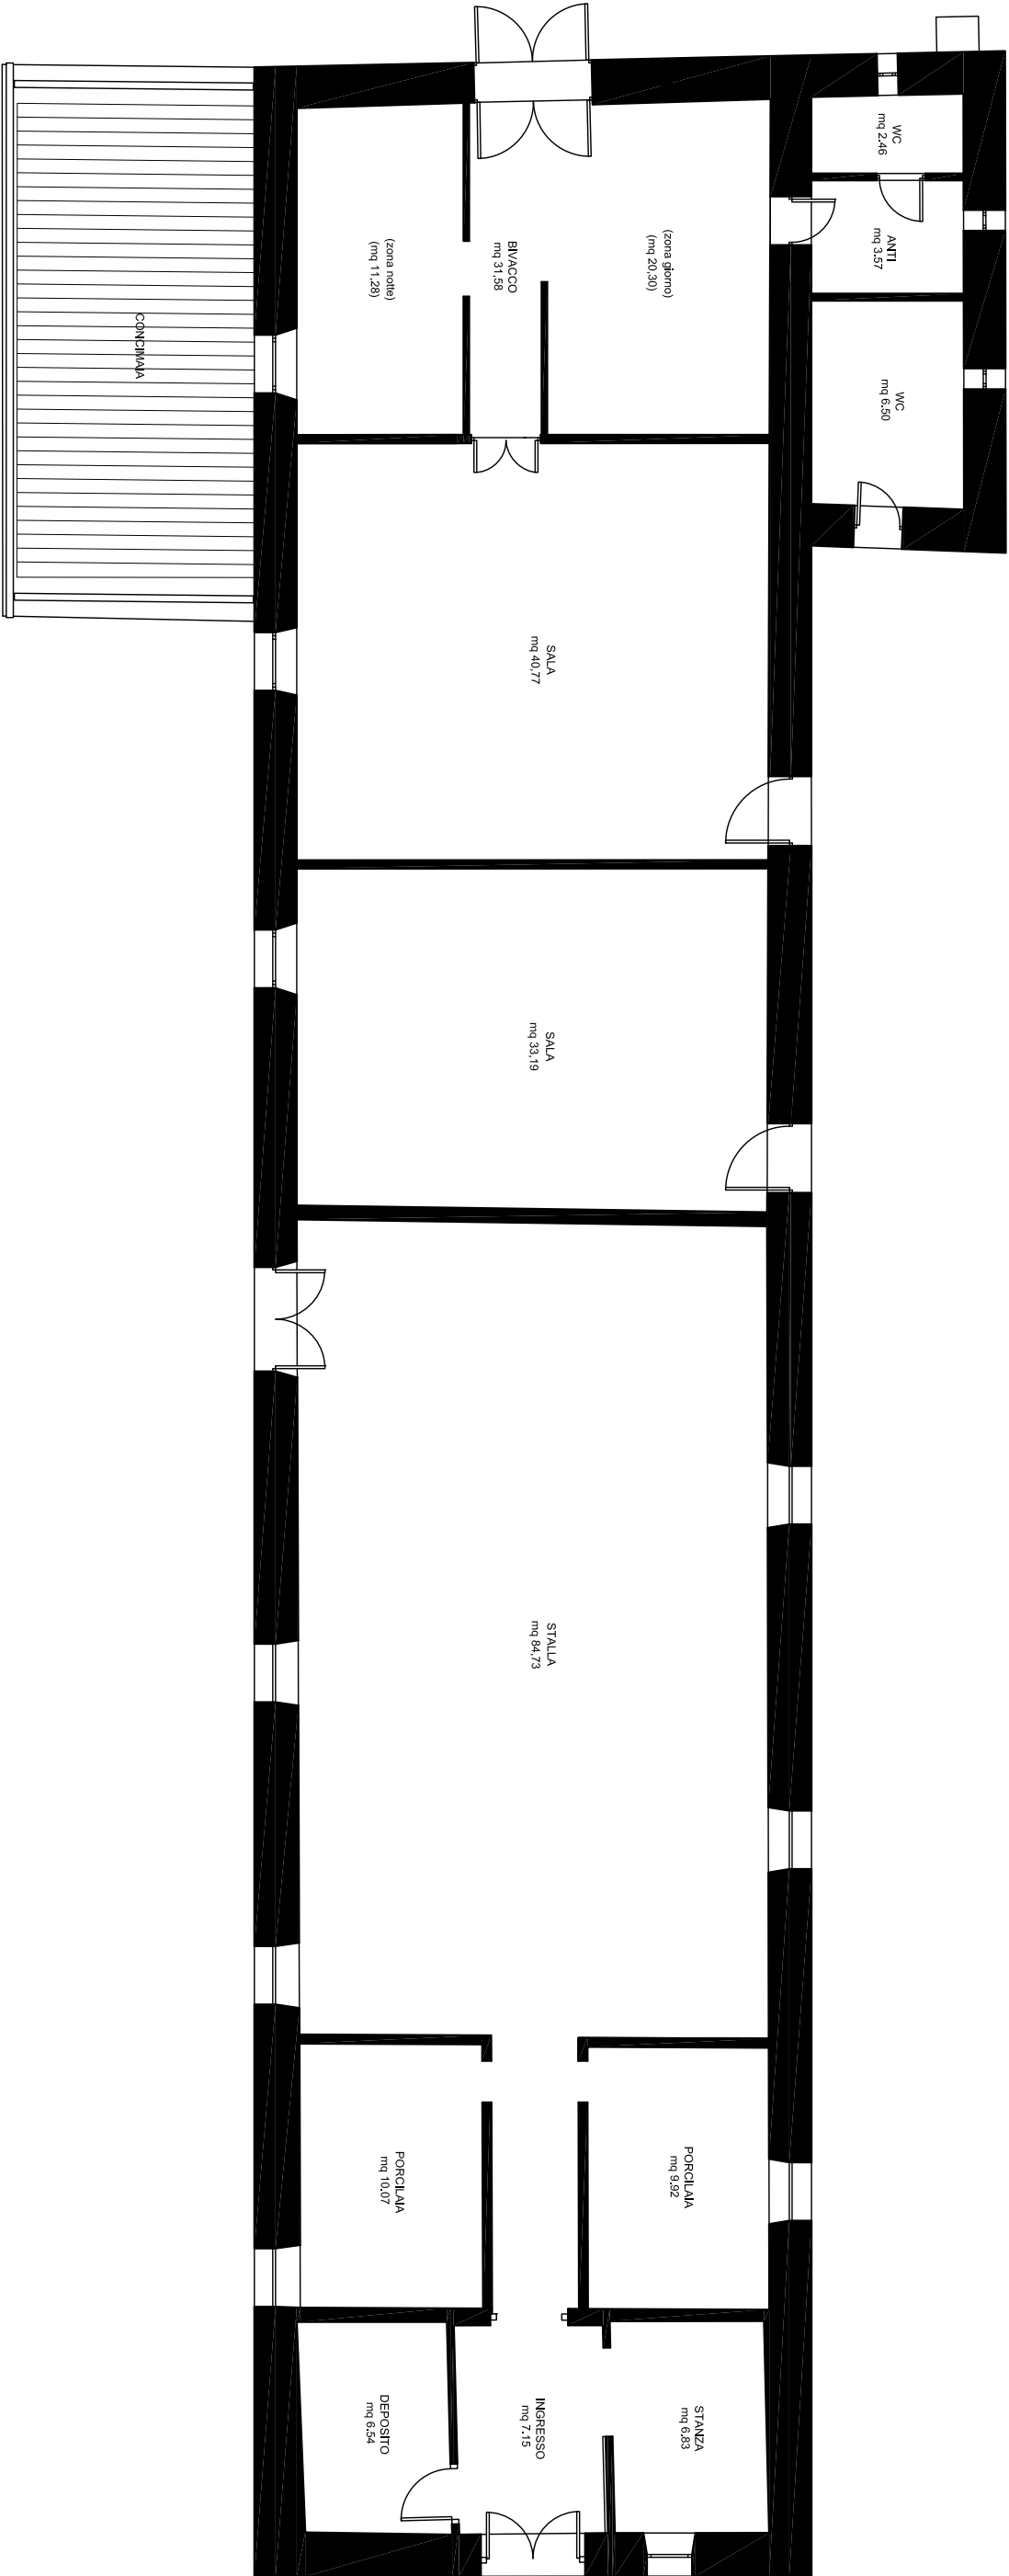

PIANO TERRA

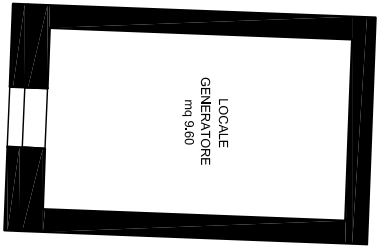

PIANO INTERRATO

